
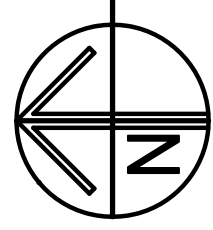




1
A-1

First Floor Plan
SCALE: 1/4" = 1'-0"

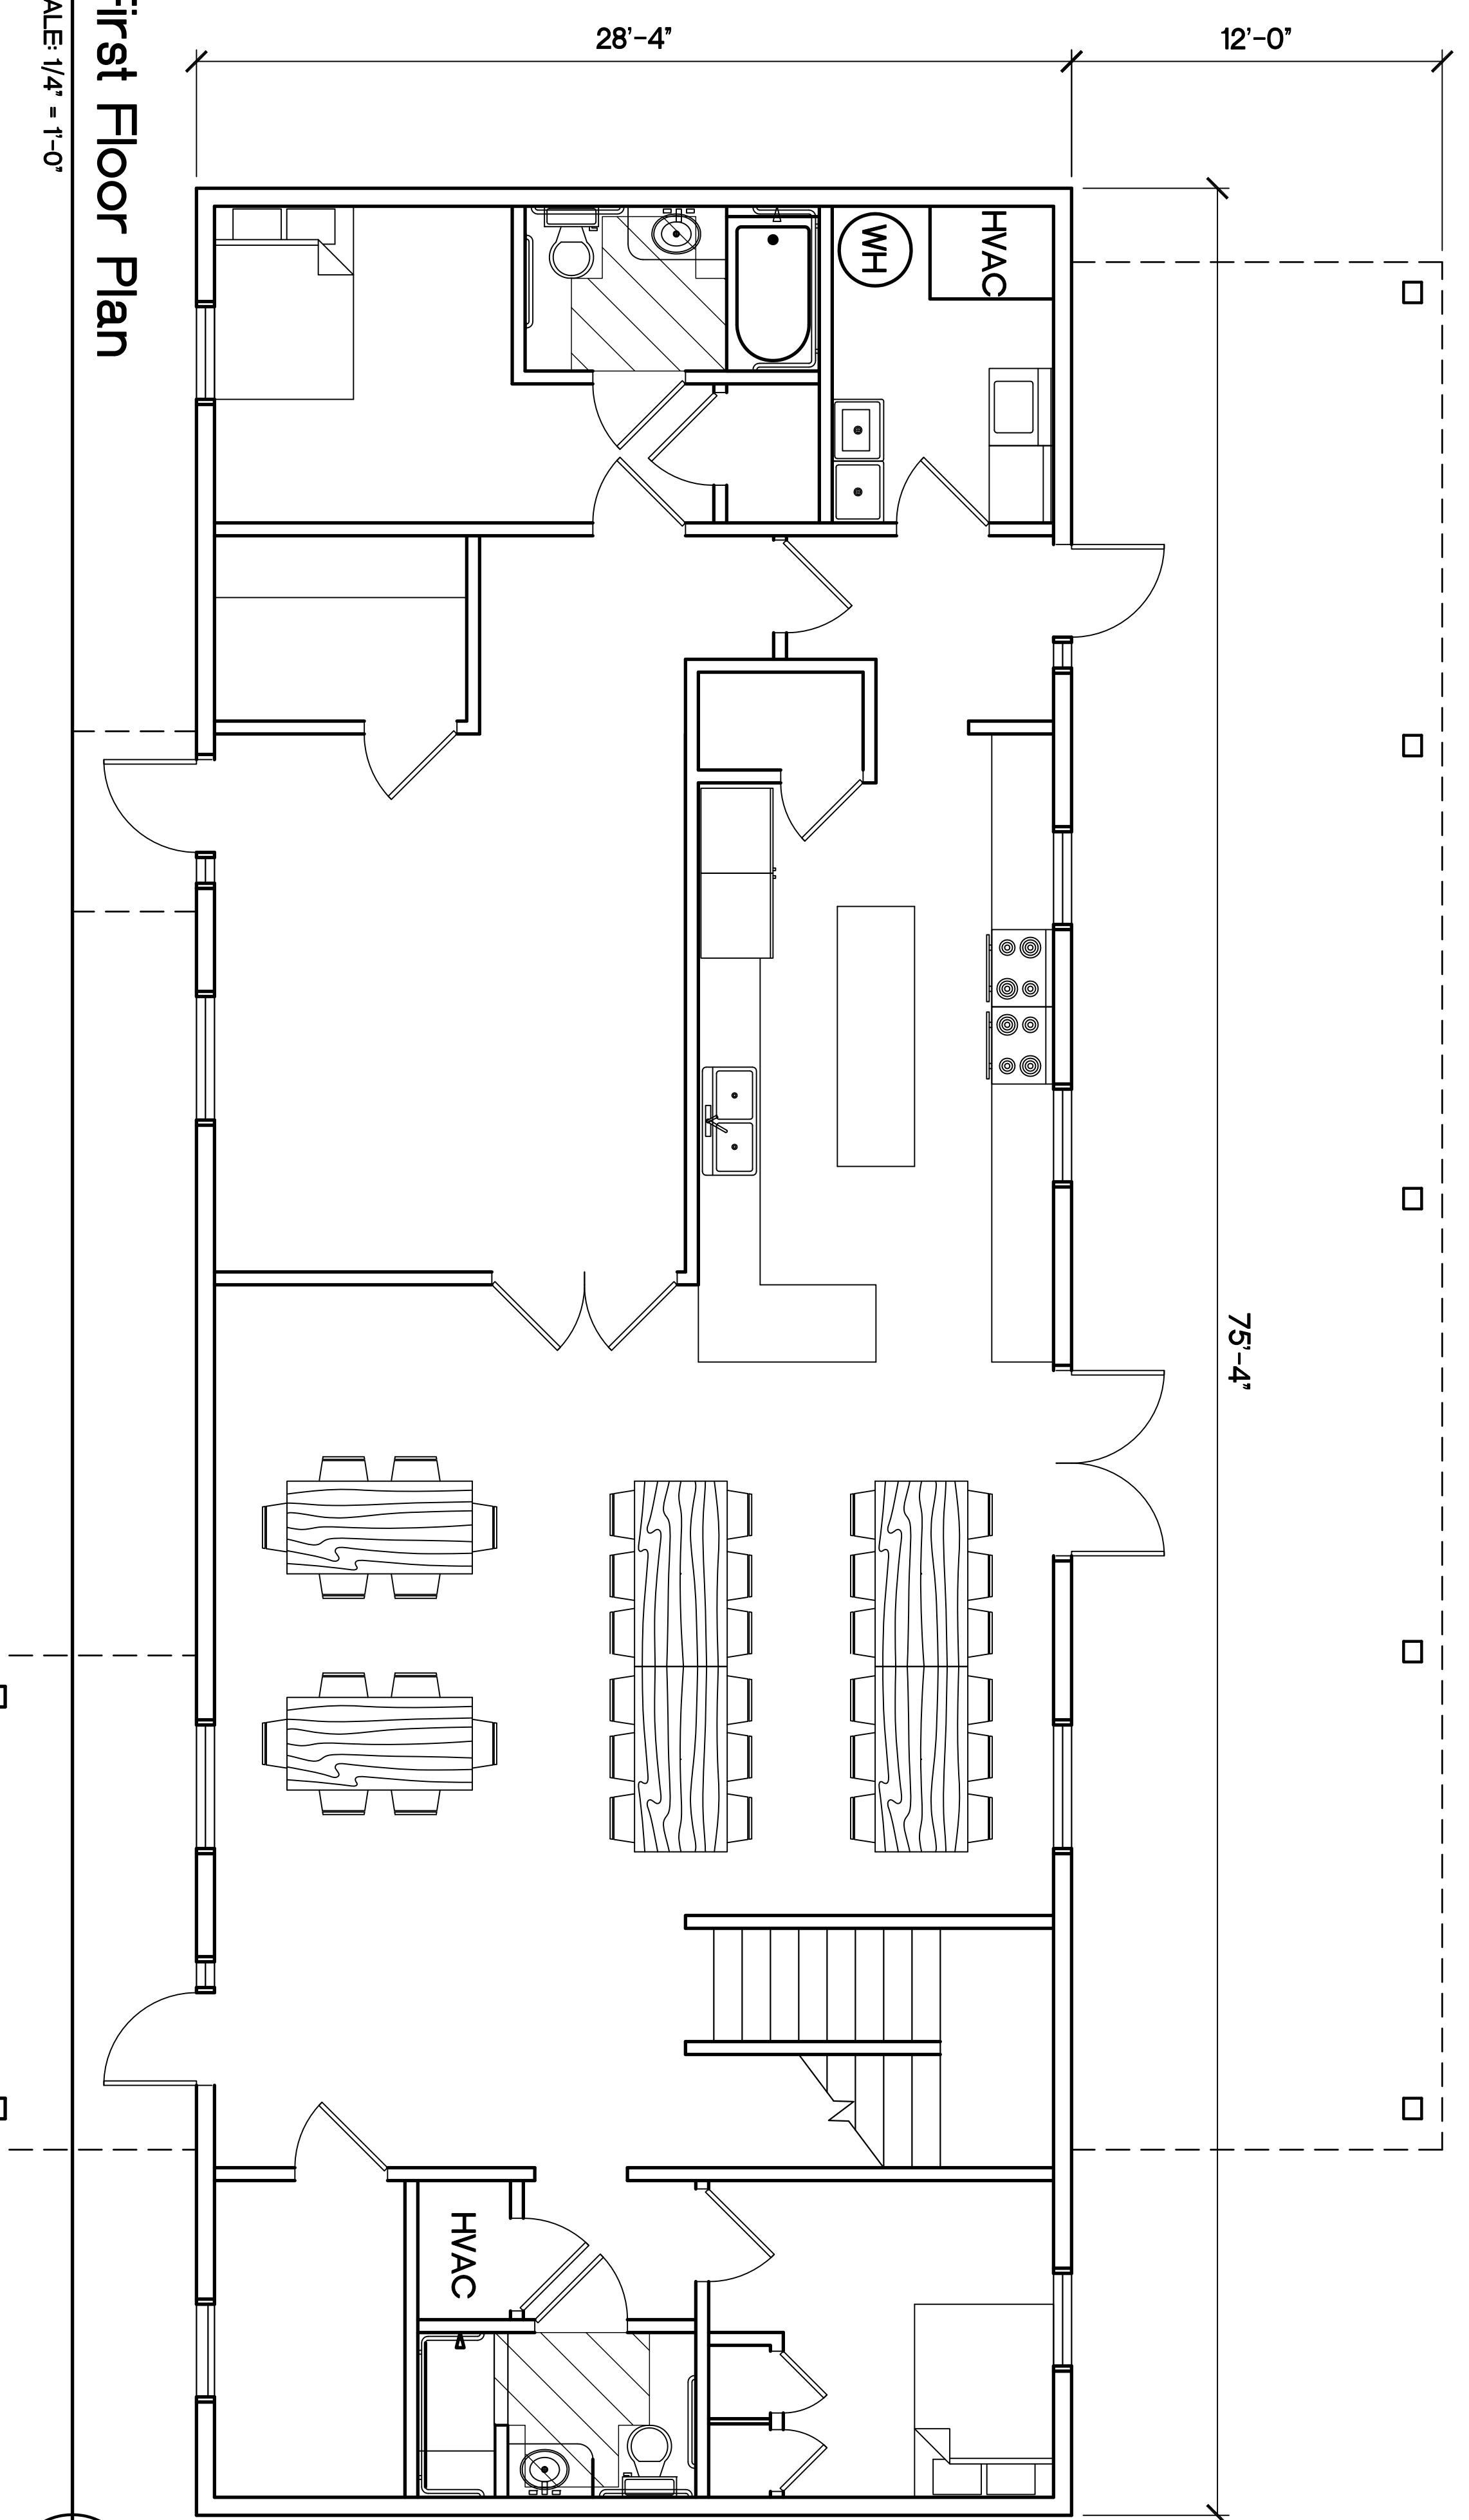

2
A-1

Second Floor Plan
SCALE: 1/4" = 1'-0"

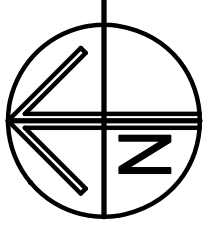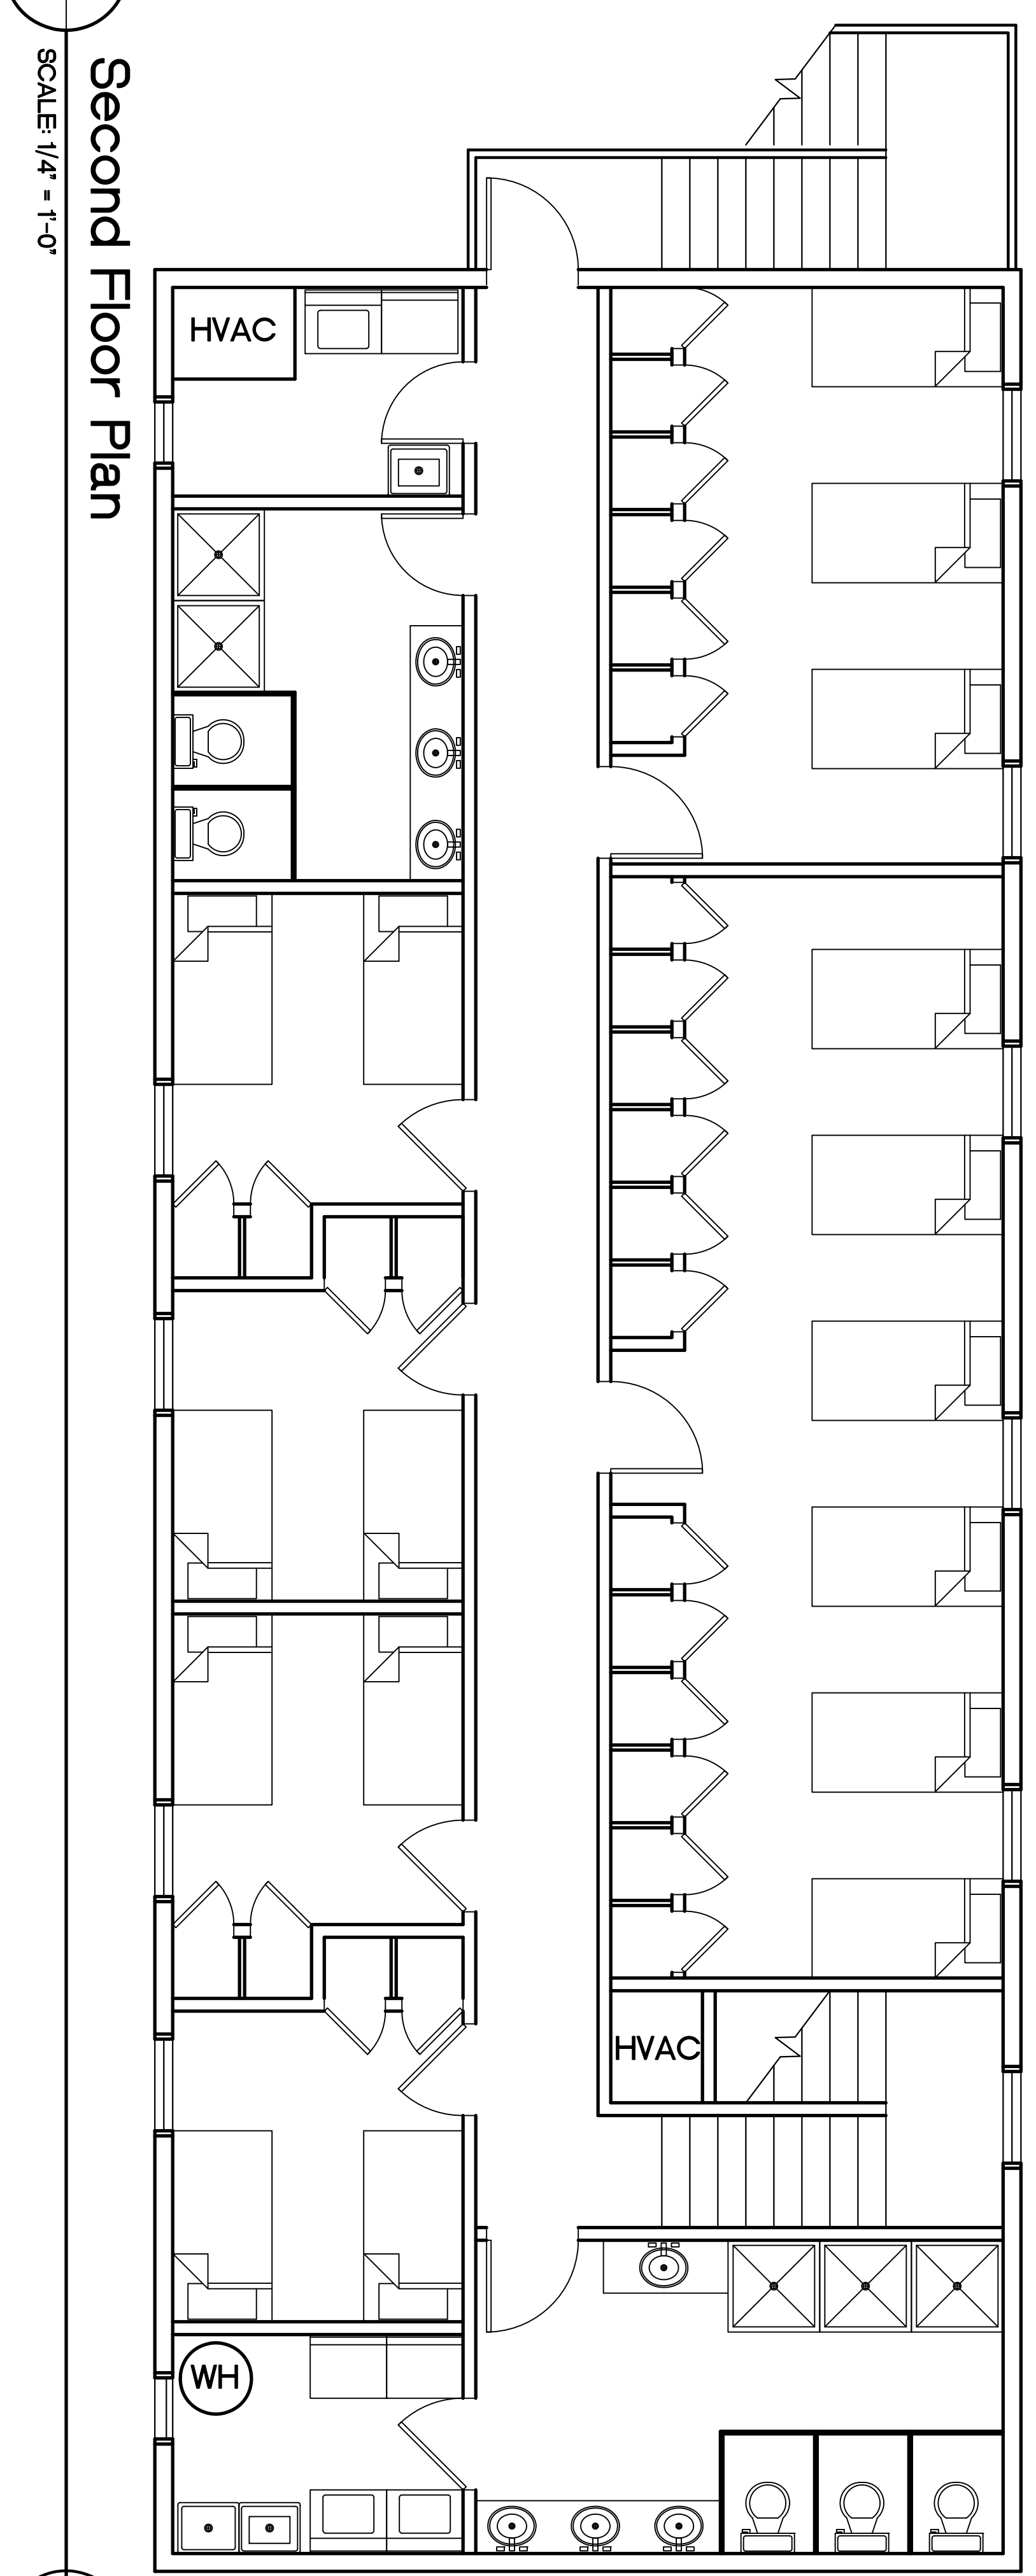

WOMEN'S DORM
SPRINGFIELD, FLORIDA



MARIO GISBERT, ARCHITECT
4116 HIGHWAY 231 NORTH, PANAMA CITY, FLORIDA 32404 PHONE 850.769.3477

REVISIONS:		
NO.:	DATE:	PERSON:
-	-	-
-	-	-
-	-	-

DATE:	JANUARY 20, 2010
PROJECT NO.:	941-2010
DRAWN BY:	GISBERT
CHECKED:	GISBERT

THESE CONSTRUCTION DOCUMENTS WERE DRAWN AND DESIGNED BY MARIO GISBERT, ARCHITECT. ALL RIGHTS RESERVED. NO PART OF THESE DOCUMENTS MAY BE REPRODUCED, STORED IN A RETRIEVAL SYSTEM, OR TRANSMITTED IN ANY FORM OR BY ANY MEANS, ELECTRONIC, MECHANICAL, PHOTOCOPIING, RECORDING, OR OTHERWISE, WITHOUT THE PRIOR WRITTEN PERMISSION OF MARIO GISBERT.